


EXISTING GROUND FLOOR PLAN
SCALE 1:100



EXISTING FIRST FLOOR PLAN
SCALE 1:100

PORTION TO BE DEMOLISHED
Area to be demolish = 567 sqm

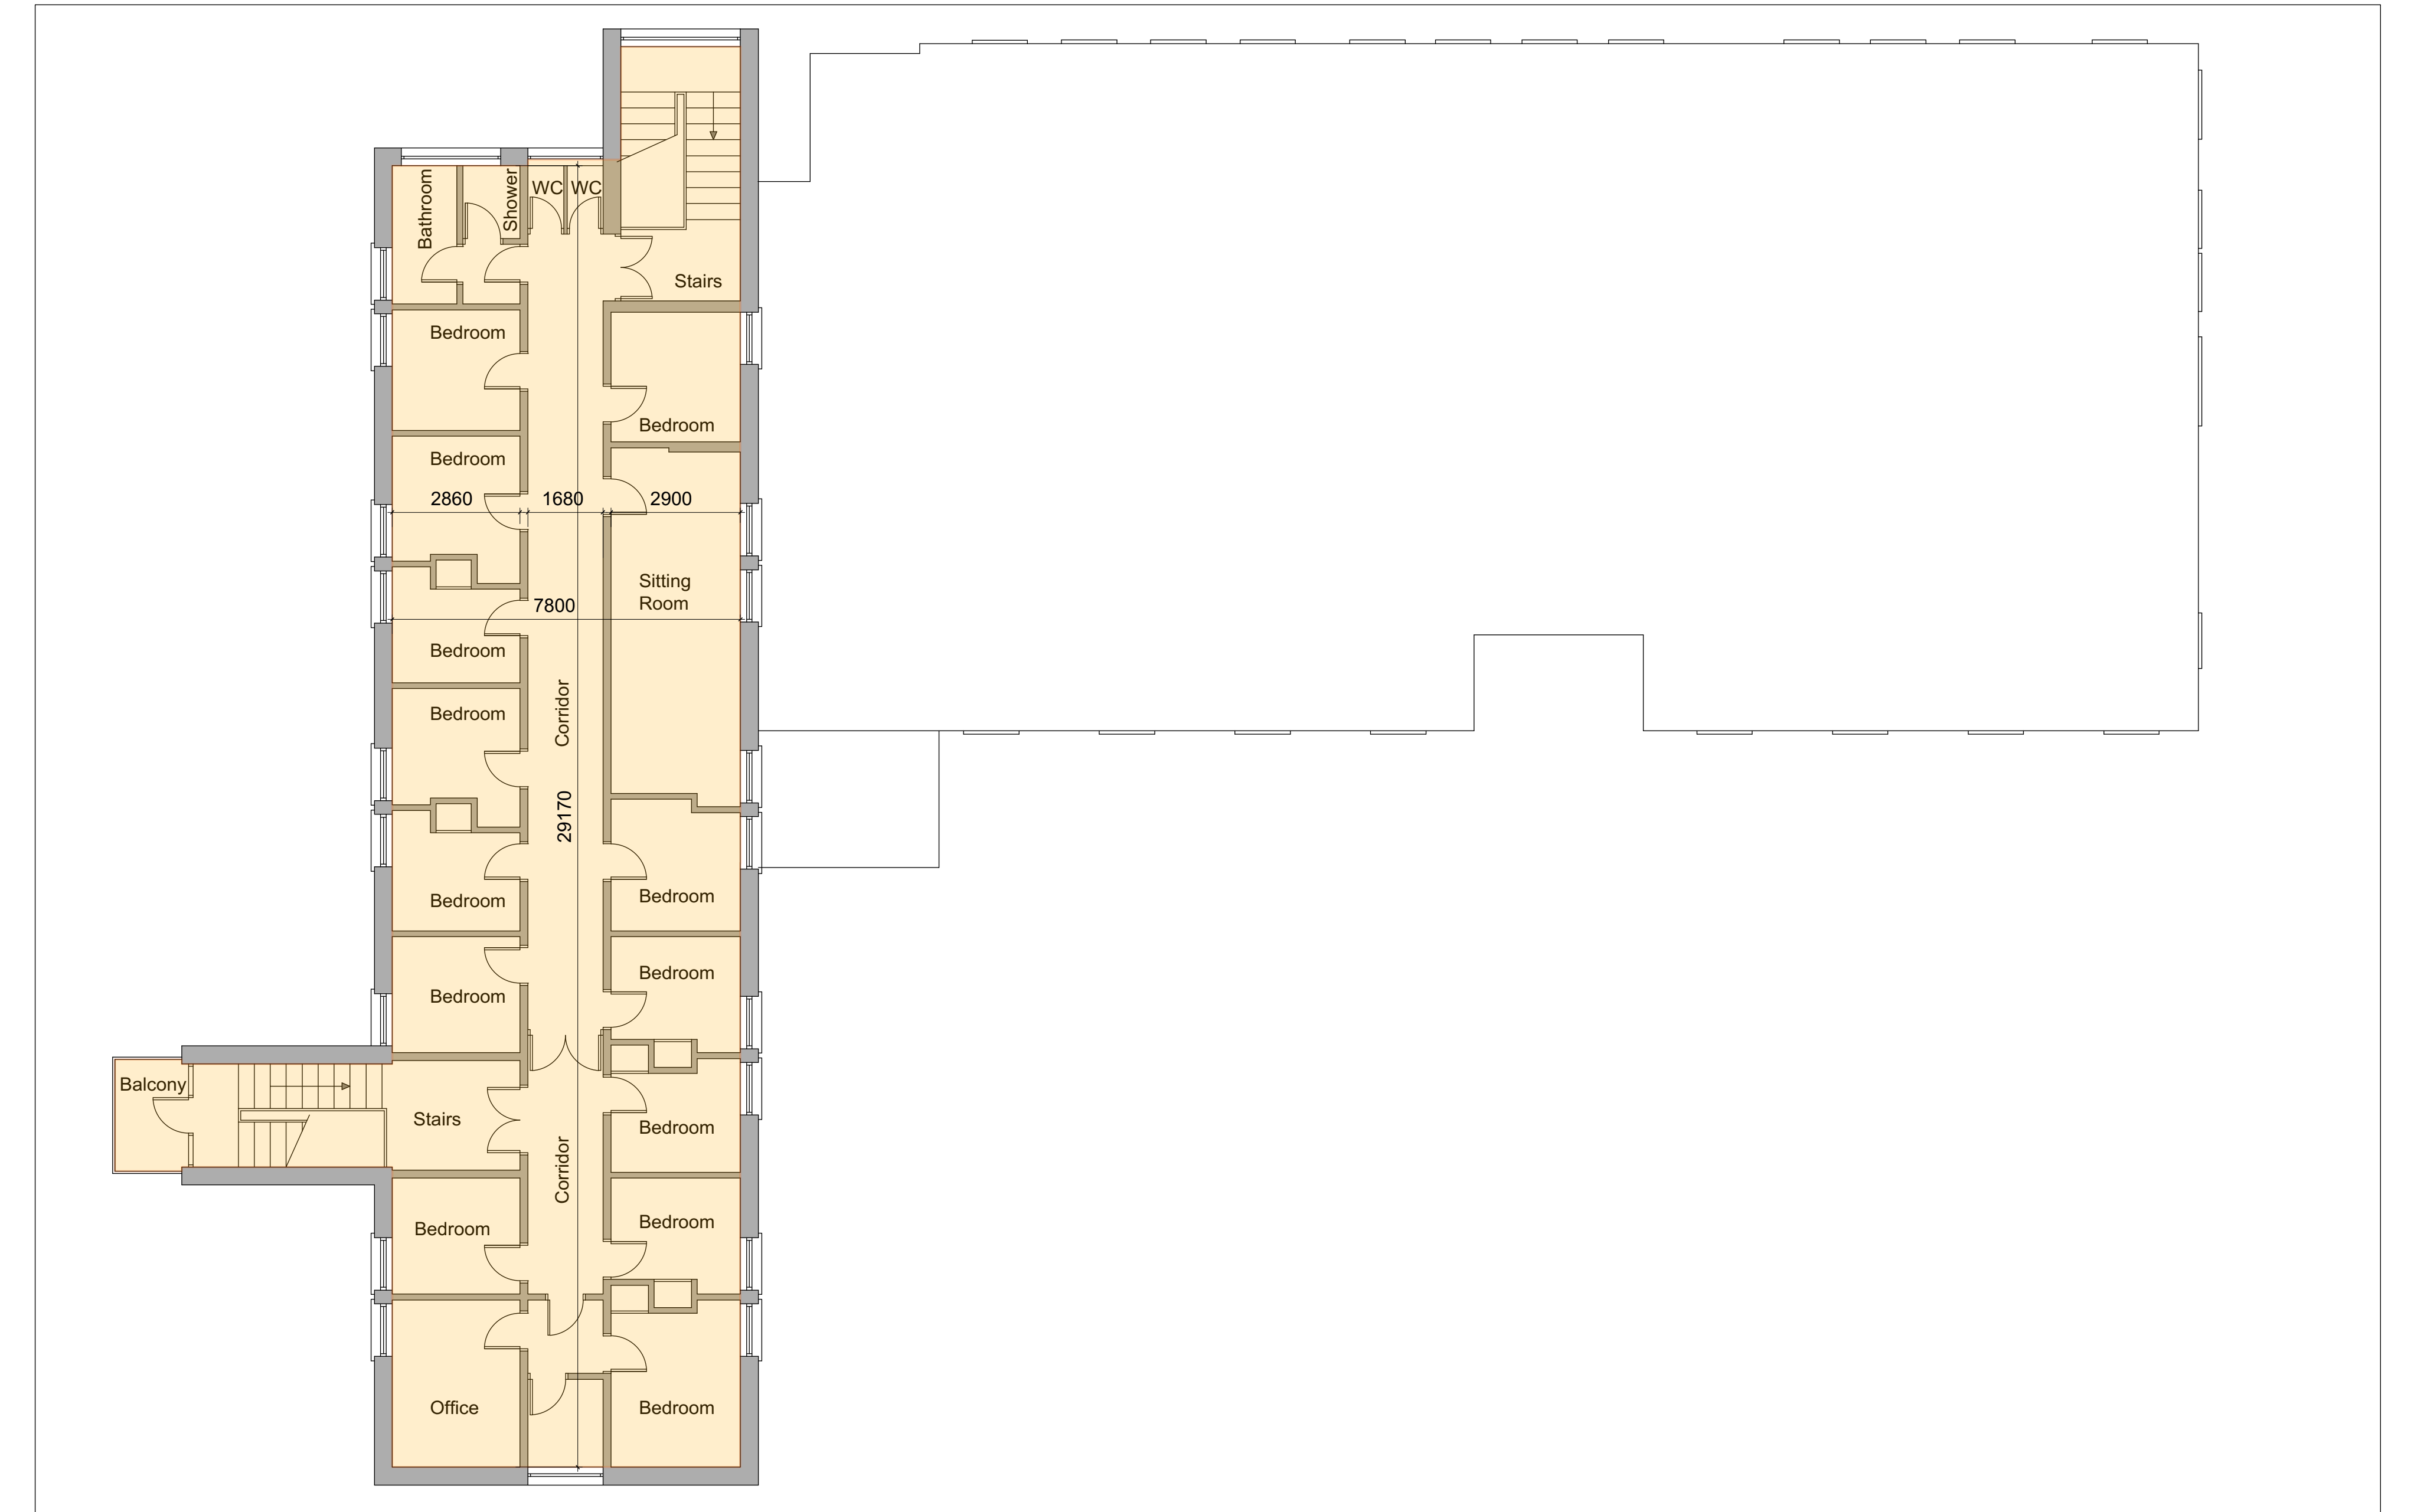