



- NOTES:
- GENERAL NOTES
1. ALL WORKS SHALL BE CONSTRUCTED IN ACCORDANCE WITH THE WORKS INFORMATION.
  2. ALL DIMENSIONS IN METRES UNLESS SPECIFIED OTHERWISE.
  3. ALL CO-ORDINATES ARE TO IRISH TRANSVERSE MERCATOR.
  4. ALL LEVELS ARE TO ORDNANCE DATUM (MALIN HEAD).
  5. ALL TEMPORARY TRAFFIC & OPERATIONS MANAGEMENT SHALL COMPLY FULLY WITH THE WORKS INFORMATION.

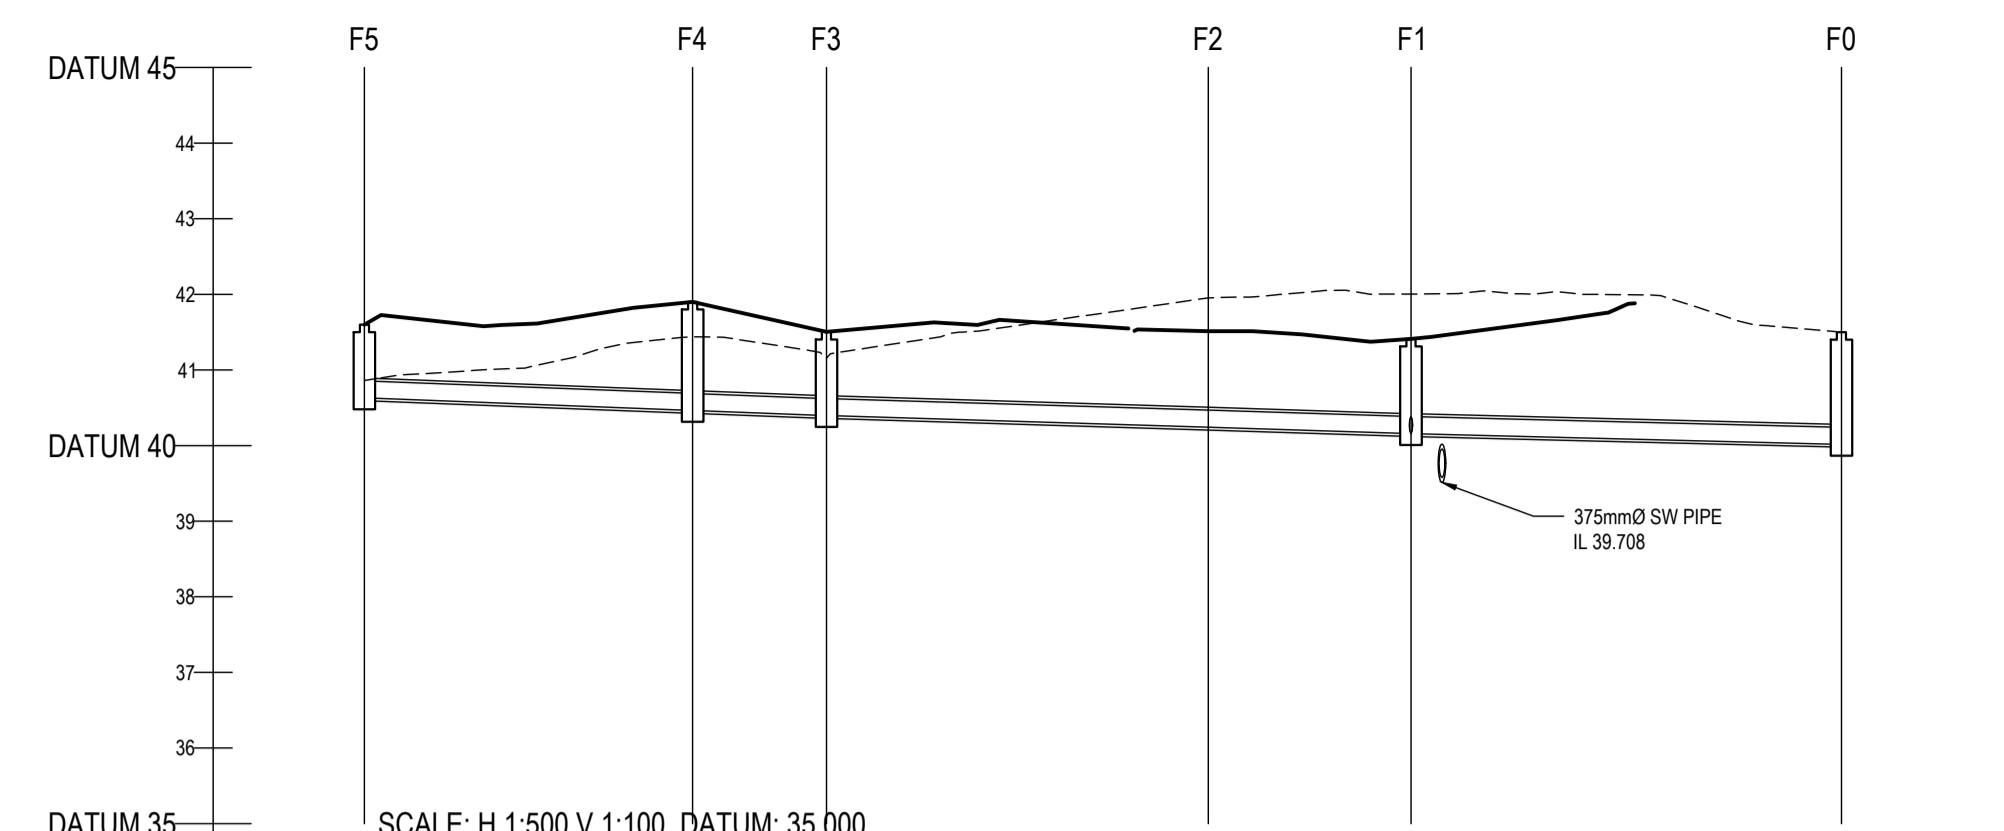

	F5	F4	F3	F2	F1	F0
COVER LEVEL	41.600	41.300	41.503	0.000	41.411	41.501
INVERT LEVEL	40.830	40.664	40.396	40.243	40.198	40.018
DEPTH (m)	0.970	1.436	1.107	1.276	1.253	1.485
DISTANCE (m)		21.71	8.85	25.25	13.41	28.47
PIPE SLOPE		1:131	1:130	1:165	1:158	1:200
PIPE SIZE		225mm	225mm	225mm	225mm	225mm

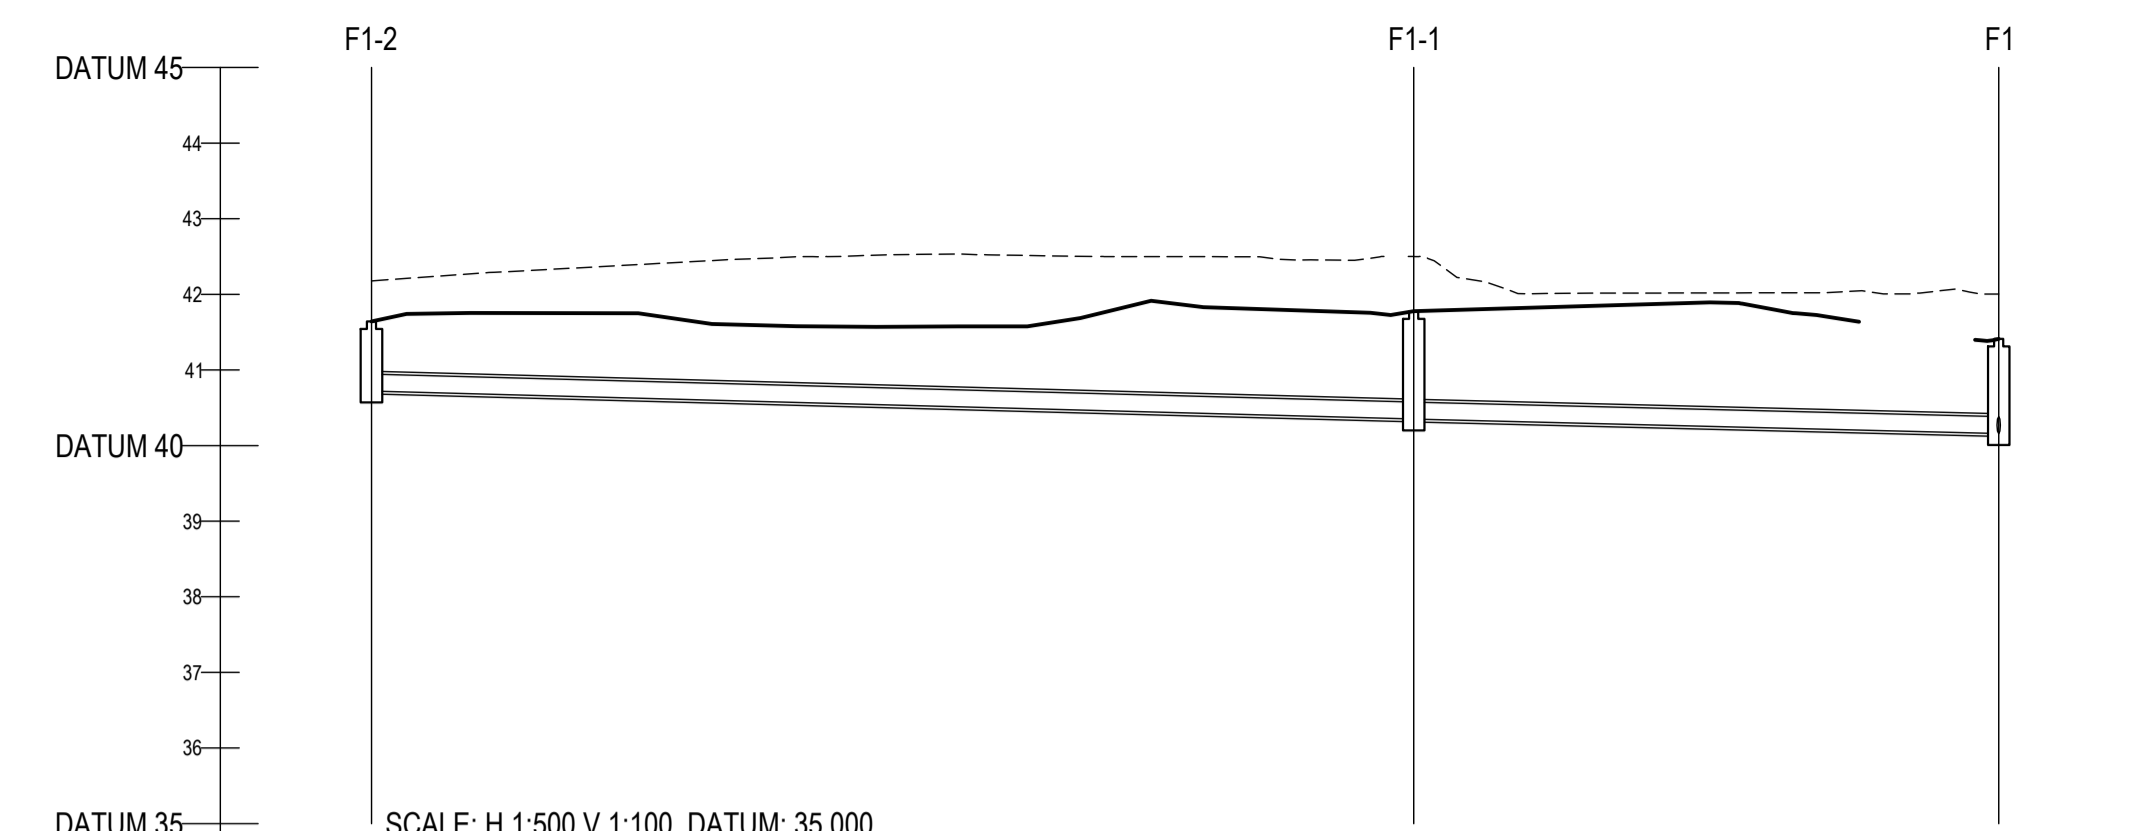

	F1-2	F1-1	F1
COVER LEVEL	41.642	41.776	41.411
INVERT LEVEL	40.720	40.390	40.198
DEPTH (m)	0.922	1.426	1.253
DISTANCE (m)		68.93	38.69
PIPE SLOPE		1:186	1:202
PIPE SIZE		225mm	225mm

KEY

----- EXISTING GROUND PROFILE  
 - - - - - PROPOSED GROUND PROFILE

ORDNANCE SURVEY IRELAND LICENCE  
 No EN 0017921  
 © ORDNANCE SURVEY IRELAND GOVERNMENT  
 OF IRELAND

P01	08-01-21	STAGE 3 SHD PLANNING	GMC	DMW
rev	date	description	by	chkd.
		A - Approved		
		B - Approved with comments		
		C - Do not use		
suitability		issue purpose		
S2 - INFORMATION		SHD STAGE 3 PLANNING		

**DBFL Consulting Engineers**  
 Civil, Structural & Transportation Engineering  
 www.dbfl.ie

DUBLIN OFFICE: Ormond House, Upper Ormond Quay, Dublin 7, D07 W704  
 PHONE +353 1 450 4000

CORK OFFICE: Phoenix House, Monahan Road, Cork, T12 H1XV  
 PHONE +353 (0) 21 2054538

WATERFORD OFFICE: Suite 10 The Arkun, Maritime Gate, Canada Street, Waterford, X91 W028  
 PHONE +353 51 309 500

project ref.  
**THE GROVE SHD – STUDENT ACCOMMODATION SCHEME**

drawing title  
**PROPOSED FOUL SEWER LONGSECTIONS**

client  
**COLBEAM LIMITED**

designed by	author	scale	sheet size
AOS	JJB	AS NOTED	A1
drawing no.	revision		
200012-DBFL-FW-SP-DR-C-3001	P01		